

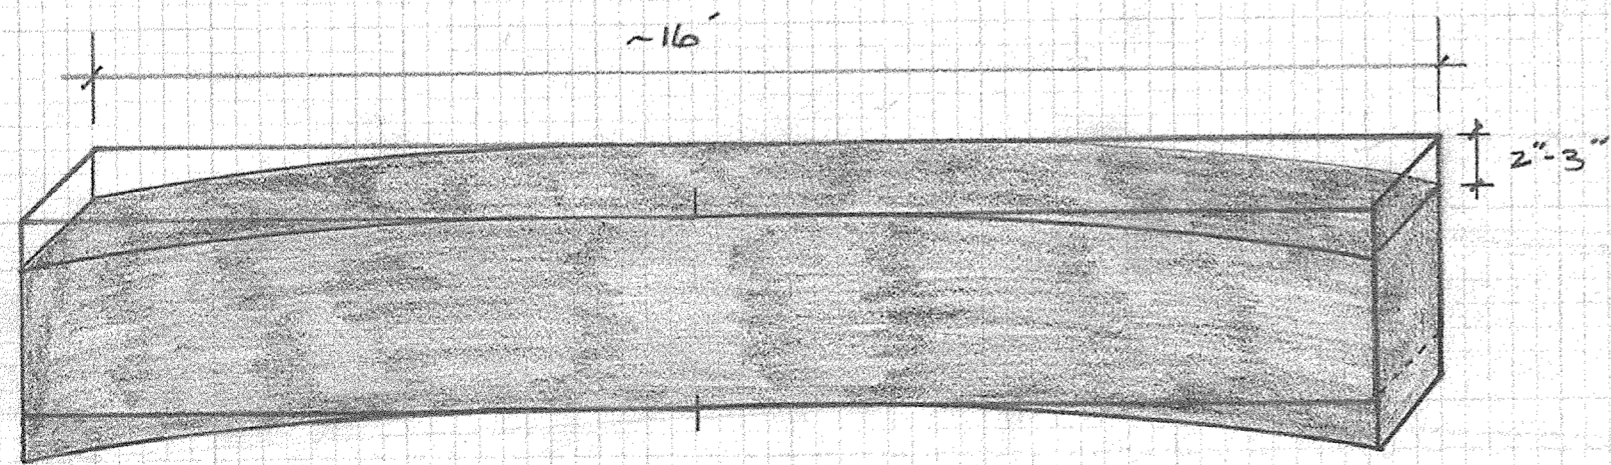


2"-3"
NOTCH
IN POST

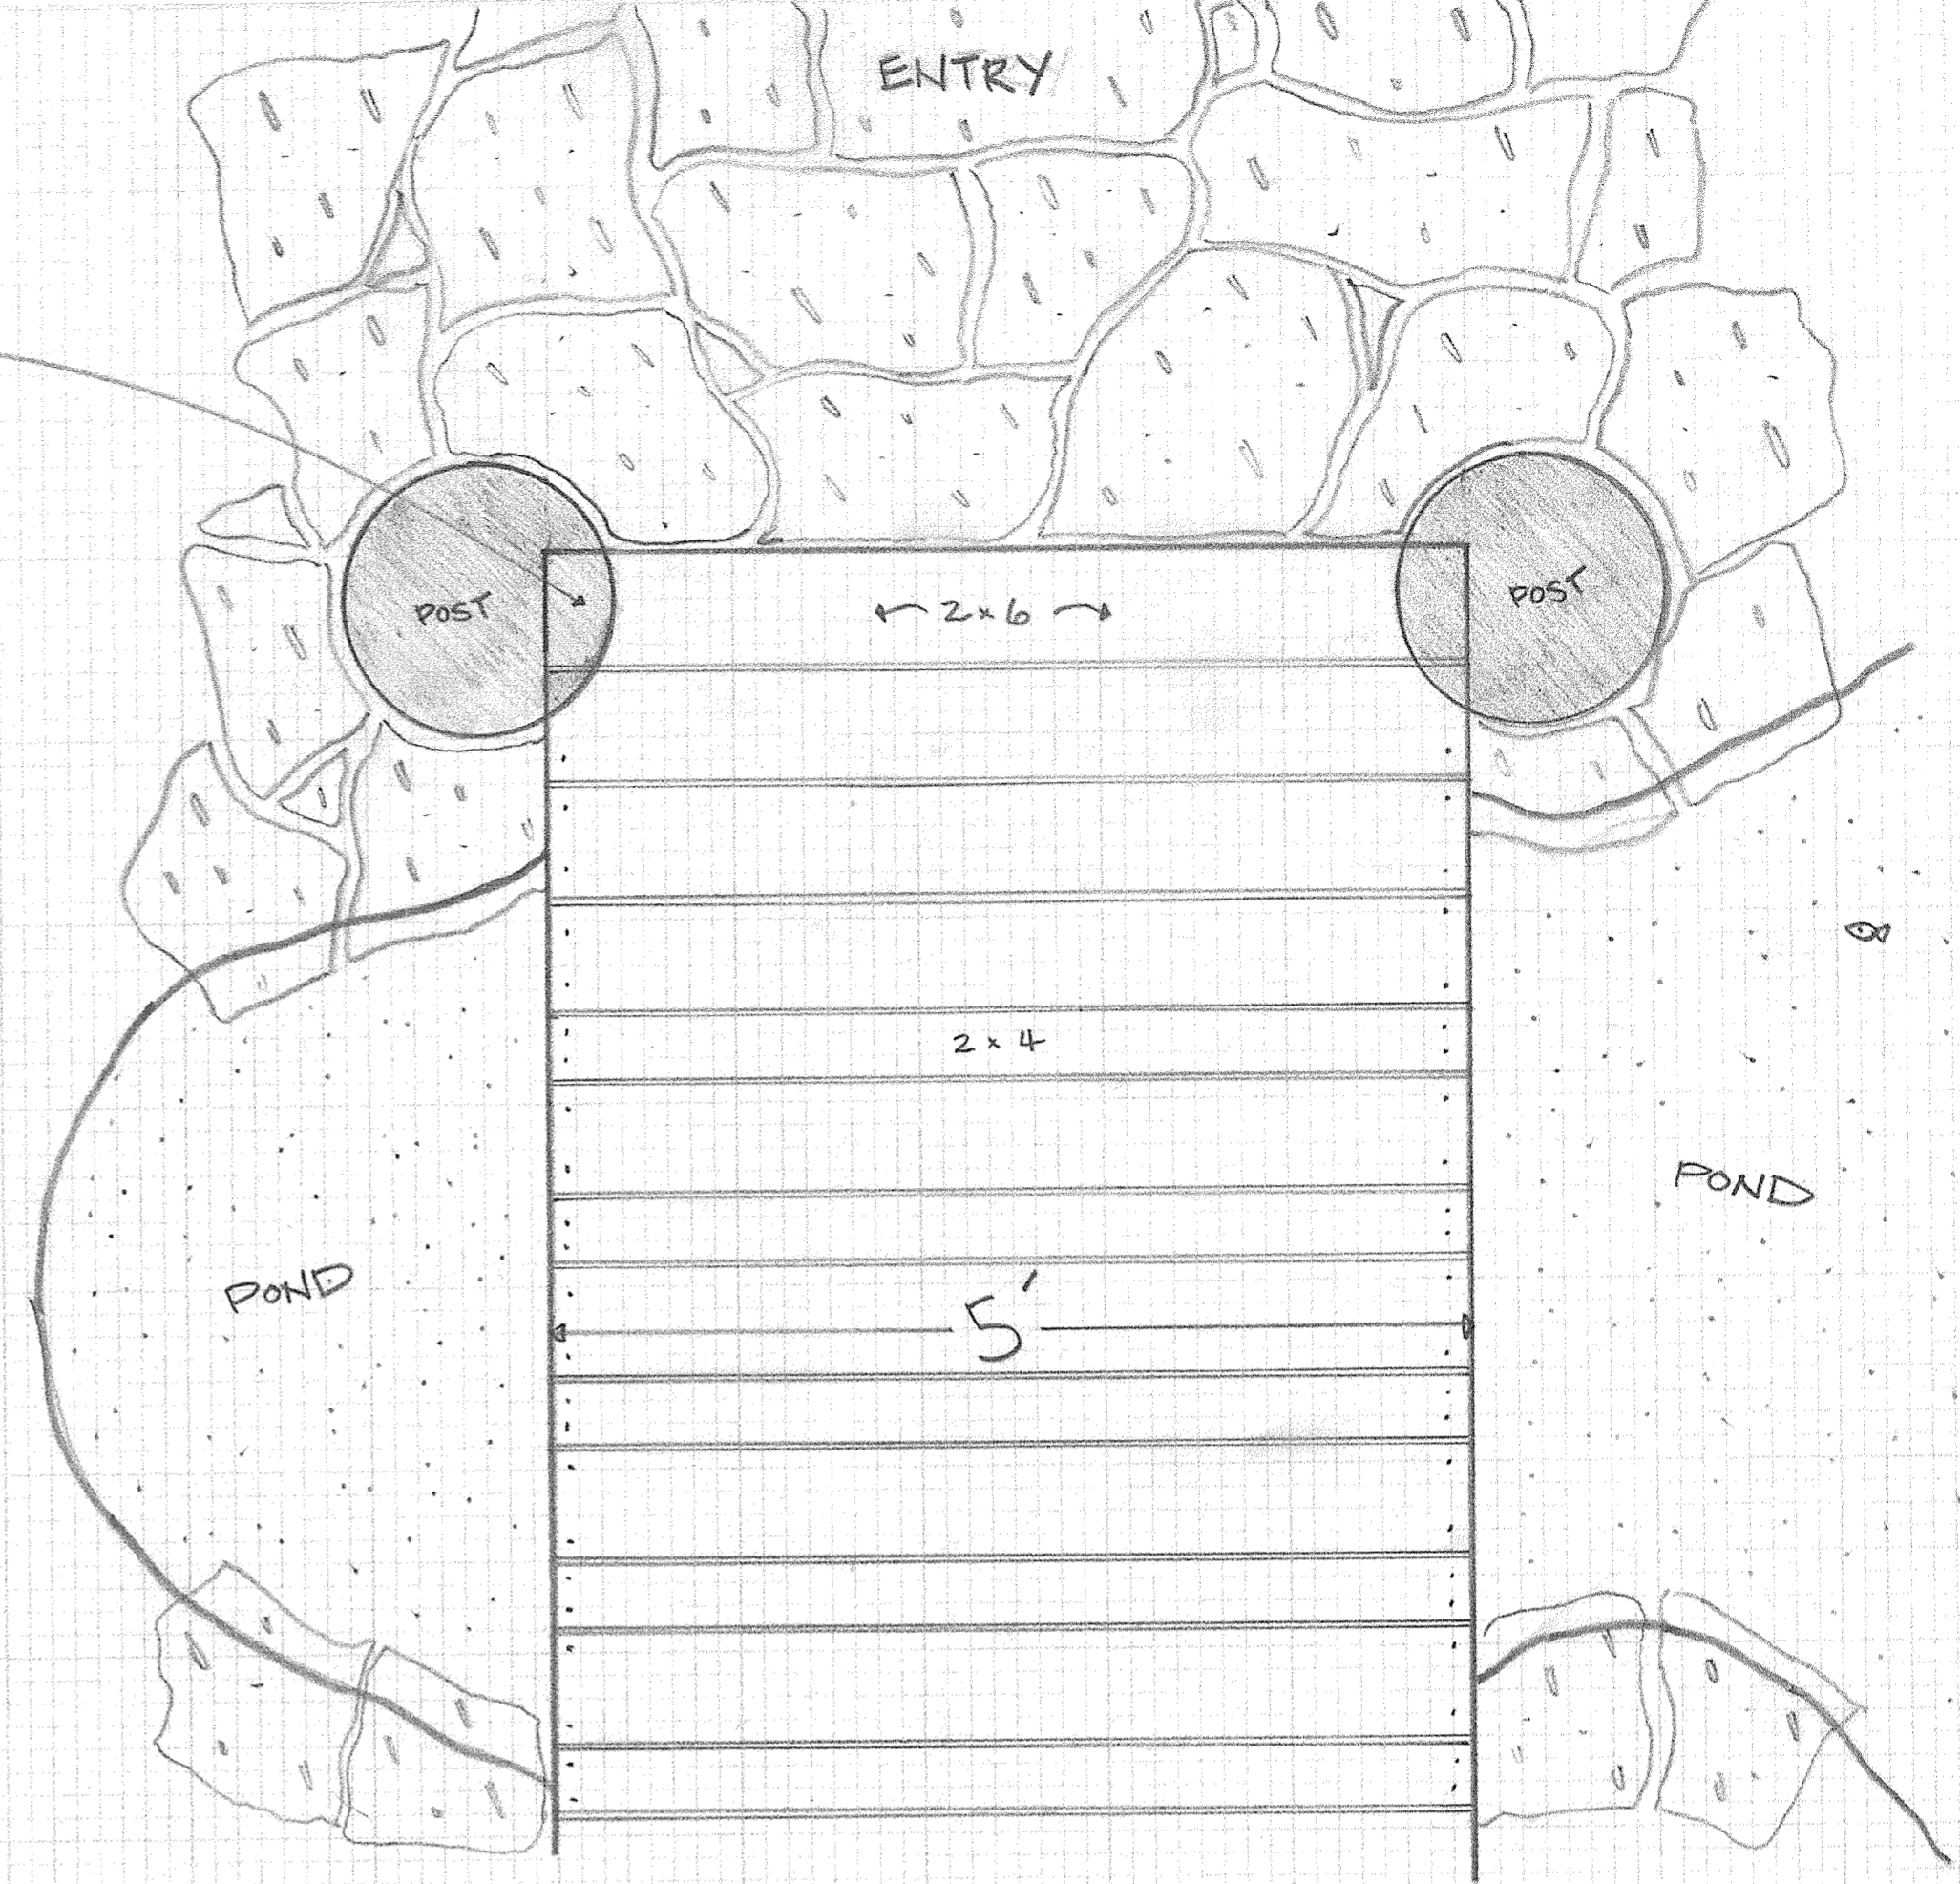

4x10 MAIN BRIDGE SUPPORT

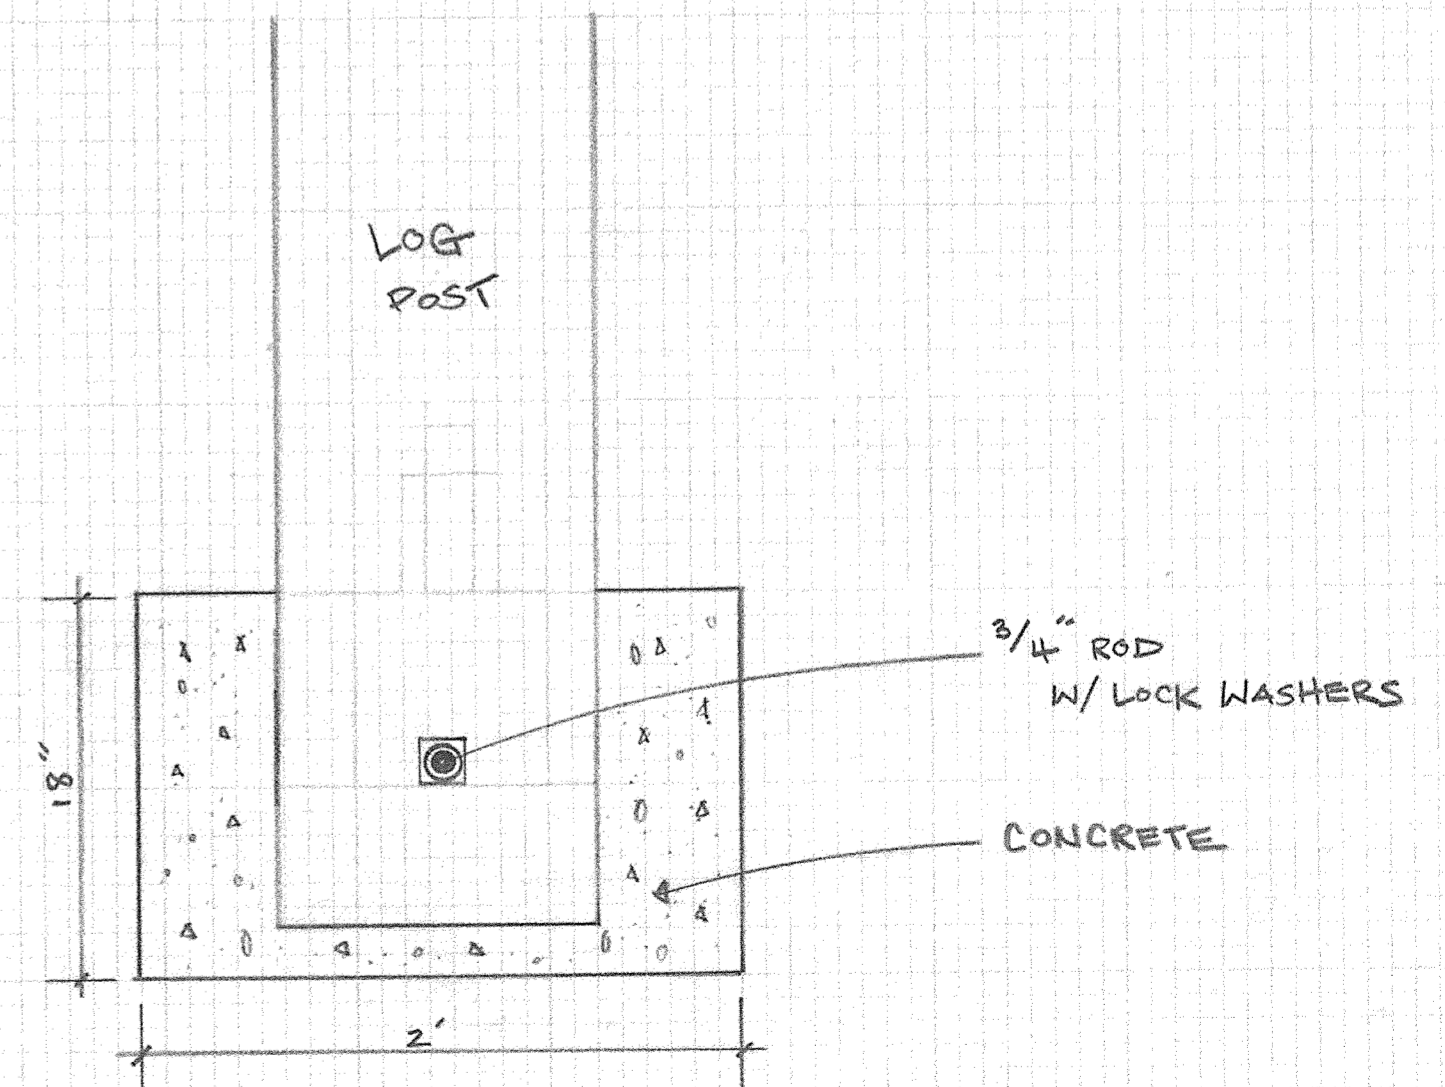

ALT. POST SUPPORT DETAIL